


1
S 2 **FOUNDATION PLAN**
SCALE: 1:75 M.




5
S 2 **SECTION THRU A-A**
SCALE: 1:50 M.

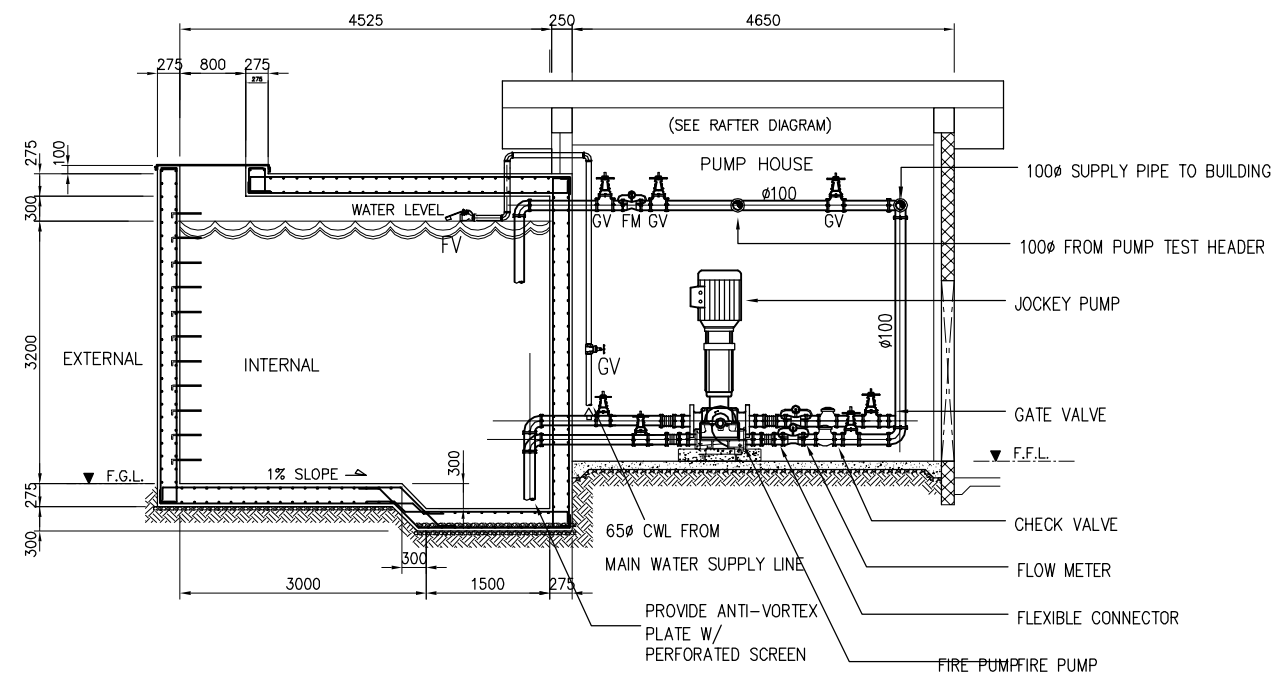


GIBMA Engineering Services
Design · Construction · Project Management · Surveys

93 Kalikasan Street Karangalan Village Phase 2A, Dela Paz, Pasig City 1611
Tel. No.: 682 7114 Fax. No.: 682 8467 Cellphone No.: 0920 9226441
URL: www.gibma.com E-mail: gibma2003@yahoo.com

CIVIL / STRUCTURAL ENGINEER :		PROJECT TITLE :	OWNER :	DATE :	REVISION :	DESCRIPTION :	DESIGNED BY :	JVNN	SHEET CONTENTS :	DRAWING NO. :
GILBERT B. MAGBUTAY		DESIGN OF FIRE FIGHTING SYSTEM FOR MIRDC BUILDINGS	METAL INDUSTRY RESEARCH AND DEVELOPMENT CENTER (MIRDC)				CADD BY: RHV		PUMP HOUSE FOUNDATION PLAN SECTION THRU A-A	S - 1
REG. NO. : 055251	PTR NO. : 5035423	LOCATION :	ADDRESS :				CHECKED BY: GBM			SHEET NO. :
DATE: AUG. 1, 1989	ISSUED ON: JAN. 3, 2019	GEN. SANTOS AVE., BICUTAN, TAGUIG CITY, METRO MANILA	GEN. SANTOS AVE., BICUTAN, TAGUIG CITY, METRO MANILA				APPROVED BY:			1 / 3
TIN: 106-459-911	ISSUED AT: PASIG CITY						DATE:			

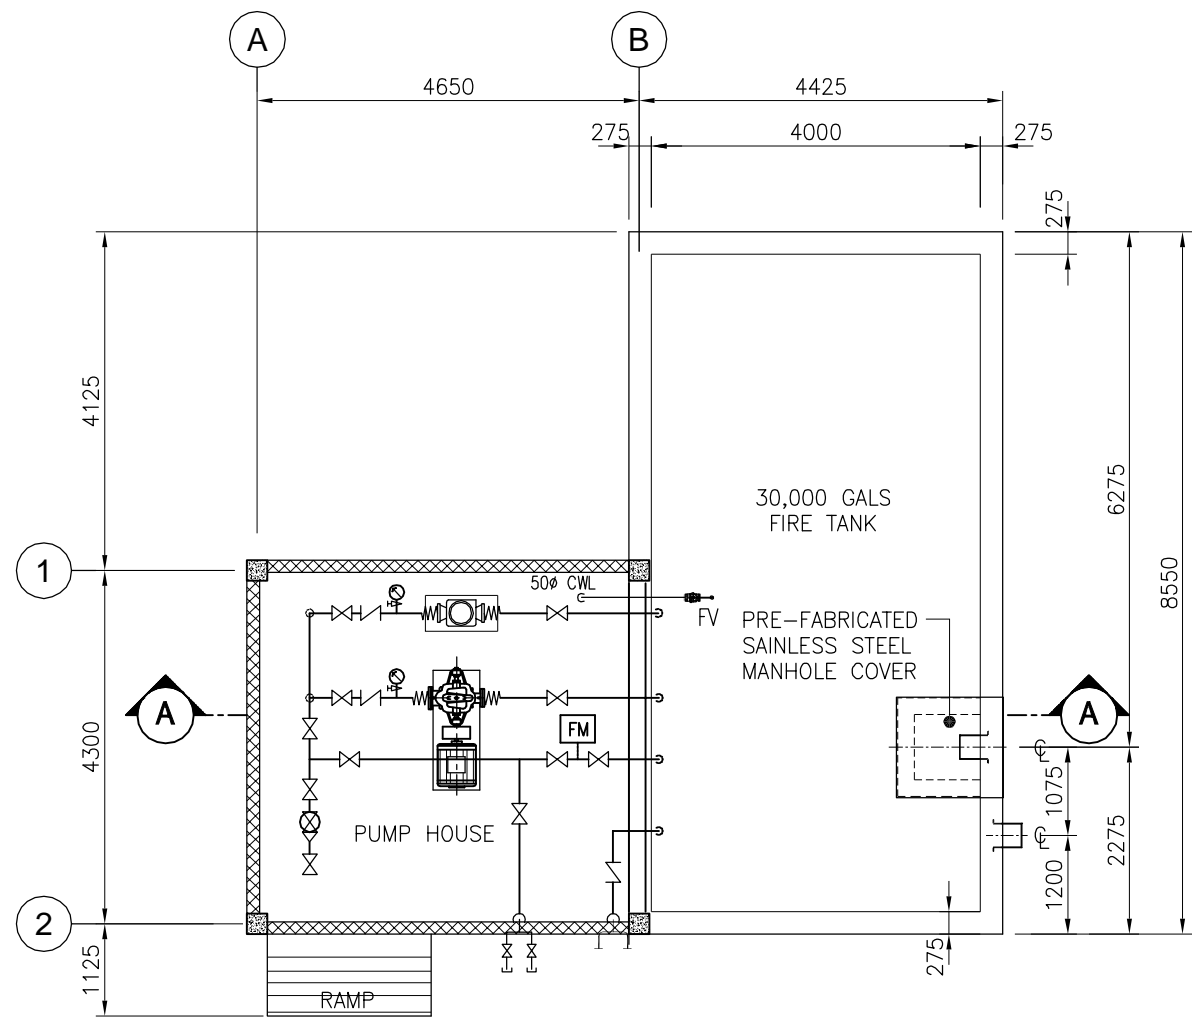

1 FLOOR PLAN
S 3 SCALE: 1:75 M.

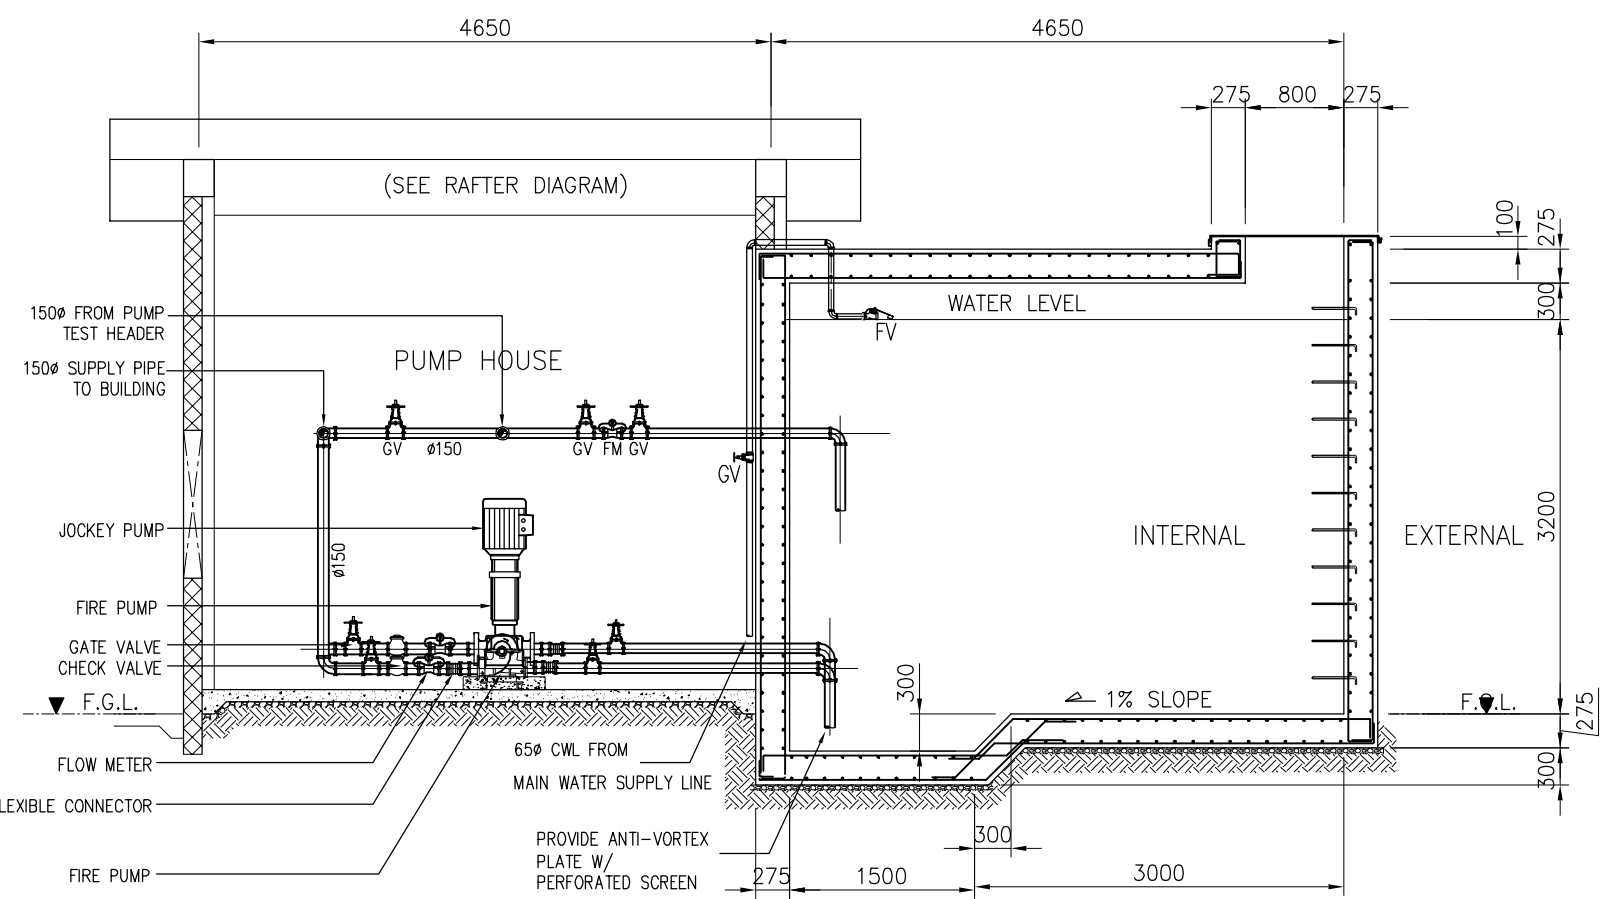

4 SECTION THRU B-B
S 3 SCALE: 1:50 M.



GIBMA Engineering Services
Design · Construction · Project Management · Surveys
93 Kalikasan Street Karangalan Village Phase 2A, Dela Paz, Pasig City 1611
Tel. No.: 682 7114 Fax. No.: 682 8467 Cellphone No.: 0920 9226441
URL: www.gibma.com E-mail: gibma2003@yahoo.com

CIVIL / STRUCTURAL ENGINEER:		PROJECT TITLE:		OWNER:		DATE:	REVISION:	DESCRIPTION:	DESIGNED BY:	SHEET CONTENTS:		DRAWING NO.:
GILBERT B. MAGBUTAY		DESIGN OF FIRE FIGHTING SYSTEM FOR MIRDC BUILDINGS		METAL INDUSTRY RESEARCH AND DEVELOPMENT CENTER (MIRDC)					CADD BY:	PUMP HOUSE		S - 1
REG. NO.: 055251	PTR NO.: 5035423	LOCATION:		ADDRESS:					DATE:	FLOOR PLAN SECTION THRU B-B		SHEET NO.:
DATE: AUG. 1, 1989	ISSUED ON: JAN. 3, 2019	GEN. SANTOS AVE., BICUTAN, TAGUIG CITY, METRO MANILA		GEN. SANTOS AVE., BICUTAN, TAGUIG CITY, METRO MANILA					CHECKED BY:			1 / 3
TIN: 106-459-911	ISSUED AT: PASIG CITY								APPROVED BY:			
									DATE:			